
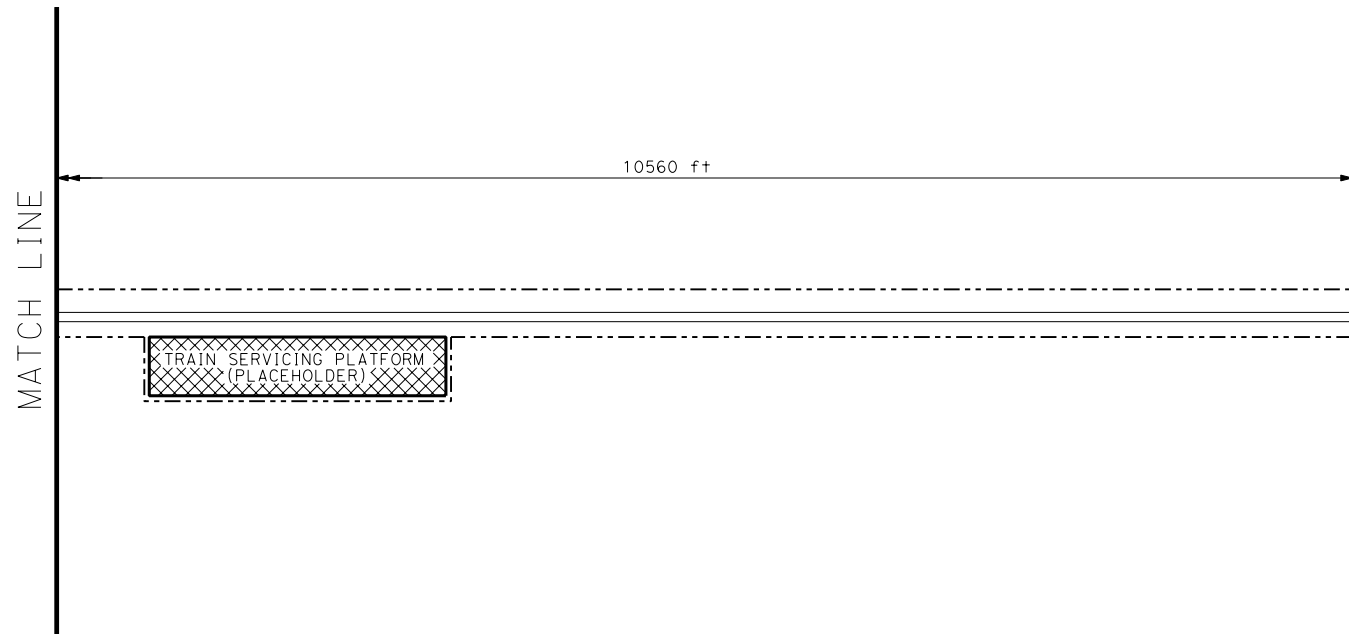


7/28/2009 11:32:17 AM T:\13259B Calif High Speed Rail\CADD\Directive Drawings\5.1 - Rolling Stock Maintenance Plan and Facility Requirements\5.1-A.dgn

antonio

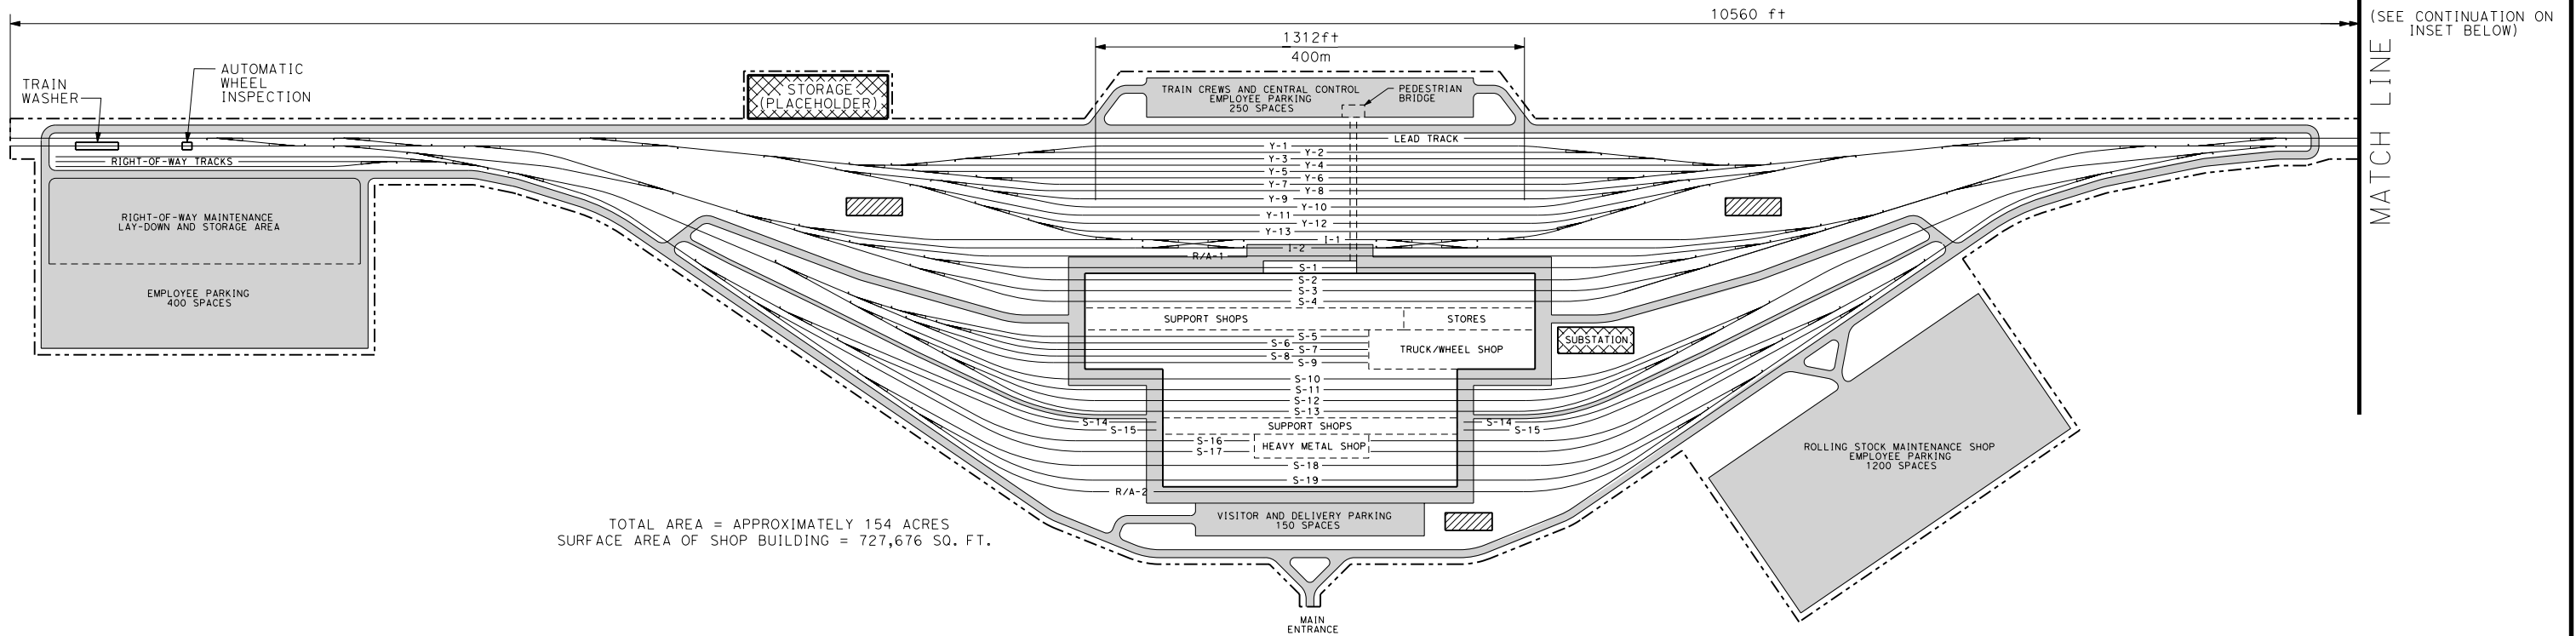

**LEGEND:**

- PLACEHOLDERS
- PARKING AND ROADWAYS
- EMERGENCY GENERATOR
- FENCE LINE

NOTE: CENTRAL CONTROL AND PERSONNEL WELFARE FACILITIES  
(BATHROOM, LOCKER ROOMS, LUCH BREAK ROOMS)  
ON UPPER FLOOR OF SHOP FOOTPRINT ALONG WITH ADDITIONAL BACKSHOPS.

YARD TRACKS				SHOP TRACKS		
TRACKS	FUNCTION	TRK CENTERS		TRACKS	FUNCTION	
Y-1	SPARE RATIO - FLEET	19.5 FT		S-1	WHEEL TRUE	
Y-2				S-2	LEVEL III - PERIODIC INSPECTION AND SERVICE; RUNNING REPAIR	
Y-3				S-3		
Y-4				S-4		
Y-5	DAILY PRE-TRIP R/R LEVEL I AND II			S-5		COMPONENT CHANGE-OUTS
Y-6				S-6		
Y-7				S-7		
Y-8				S-8		
Y-9	MANIPULATION - LAYUP - DAILY			S-9		
Y-10				S-10	LEVEL IV - OVERHAUL	
Y-11				S-11		
Y-12				S-12		
Y-13	EIC ON PLATFORM			S-13		
I-1	INTERCHANGE	25 FT		S-14	HEAVY REPAIR STORAGE	
I-2				S-15		
R/A-1	RUNAROUND				S-16	LEVEL V - HEAVY REPAIR
R/A-2	RUNAROUND				S-17	
				S-18	PAINT	
				S-19		

REV	DATE	BY	CHK	APP	DESCRIPTION
1	06/26/09	BJ	JTS	PM	ADD: MOW SPACE, PARKING, ROADWAY, SUPPORT BLDGS


DESIGNED BY J. SHEEHAN
DRAWN BY N. DELEON
CHECKED BY P. MOSIER
IN CHARGE P. MOSIER
DATE 05-29-09



**CALIFORNIA HIGH-SPEED TRAIN PROJECT**

HEAVY MAINTENANCE FACILITY (HMF)  
CONCEPT PLAN

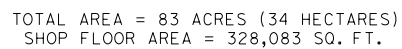

CONTRACT NO. 13259
DRAWING NO. TM 5.1-A
SCALE NO SCALE
SHEET NO.



NOTE: ADMIN., OPS, WELFARE SHOULD BE CONSIDERED ON UPPER FLOOR  
OF SHOP FOOTPRINT ALONG WITH ADDITIONAL BACKSHOPS.

YARD TRACKS			
TRACKS	FUNCTION		TRK CENTERS
Y-1	DAILY PRE-TRIP RUNNING REPAIR LEVEL I AND II MANIPULATION LAYUP DAILY CLEANING TOILET SERVICING	STORAGE INSPECTION	19.5 FT
Y-2			
Y-3			
Y-4			
Y-5			
Y-6			
Y-7			
Y-8			
Y-9			
Y-10			
Y-11			
Y-12			
Y-13			
Y-14			
Y-15	NORTH AND SOUTH LEADS SWITCHING TRACKS		25 FT
Y-16			
Y-17	DAILY PRE-TRIP RUNNING REPAIR LEVEL I AND II MANIPULATION LAYUP DAILY CLEANING TOILET SERVICING	STORAGE INSPECTION	19.5 FT
Y-18			
Y-19			
Y-20	EXTRAORDINARY INTERIOR CLEANING		25 FT
Y-21	INTERCHANGE		
Y-22			

SHOP TRACKS	
TRACKS	FUNCTION
S-1	PIT TRACKS - LEVEL III PERIODIC INSPECTIONS
S-2	
S-3	
S-4	
S-5	
S-6	FLAT TRACK - LIFT & TRUCK/BOGEY HOLD / RT RELEASE
S-7	CHANGE OUT / MEDIUM REPAIR
S-8	WHEEL TRUE
R/A	RUNAROUND

						DESIGNED BY J. SHEEHAN	 <b>CALIFORNIA HIGH-SPEED RAIL AUTHORITY</b>   <b>FLY CALIFORNIA</b> <i>Without ever leaving the ground.</i>	<b>CALIFORNIA HIGH-SPEED TRAIN PROJECT</b>  LOS ANGELES STORAGE YARD AND MAINTENANCE FACILITY CONCEPT PLAN	CONTRACT NO. 13259
						DRAWN BY N. DELEON			DRAWING NO. TM 5.1-B
						CHECKED BY P. MOSIER			SCALE NO SCALE
1	07/22/09	BJ	JTS	PM	ADD: MOW SPACE, PARKING, ROADWAY, SUPPORT BLDGS	IN CHARGE P. MOSIER			
REV	DATE	BY	CHK	APP	DESCRIPTION	DATE 05-29-09			SHEET NO.



## PLACEHOLDERS

NOTE: ADMIN., OPS, WELFARE SHOULD BE CONSIDERED ON UPPER FLOOR  
OF SHOP FOOTPRINT ALONG WITH ADDITIONAL BACKSHOPS.

**CALIFORNIA HIGH-SPEED RAIL AUTHORITY**  
**CALIFORNIA**  
*Without ever leaving the ground.*

SAN FRANCISCO  
STORAGE YARD AND MAINTENANCE FACILITY  
CONCEPT PLAN


DRAWING NO.  
TM 5.1-C

SCALE NO SCALE

SHEET NO.

7/28/2009 11:02:35 AM T:\13259B Calif High Speed Rail\CADD\Directive Drawings\5.1 - Rolling Stock Maintenance Plan and Facility Requirements\5.1-D.dgn

Grjo

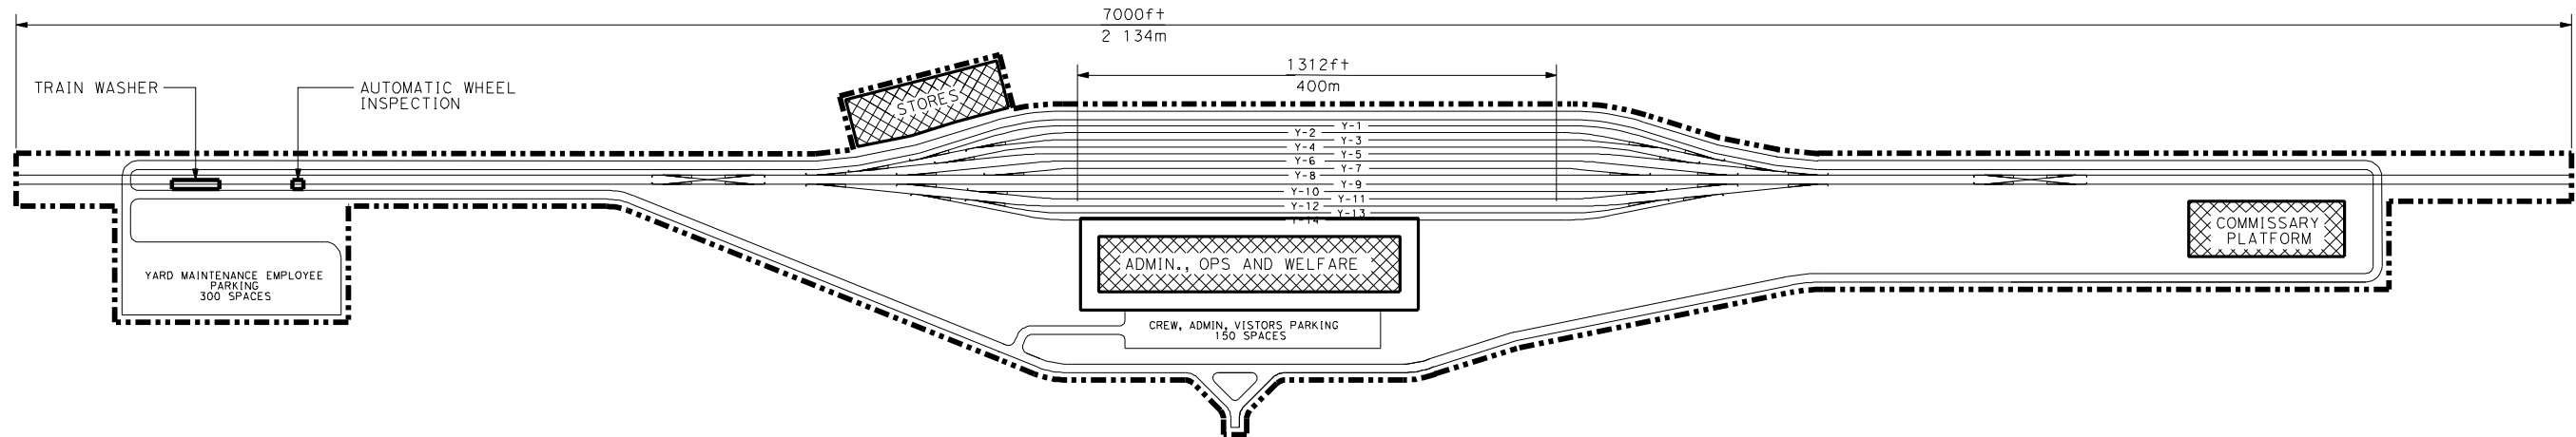

TOTAL AREA = 74 ACRES (30 HECTARES)

LEGEND:



PLACEHOLDERS

YARD TRACKS			
TRACKS	FUNCTION		TRK CENTERS
Y-1	DAILY PRE-TRIP LEVEL I AND II; RUNNING REPAIR MANIPULATION LAYUP	STORAGE INSPECTION	19.5 FT
Y-2			
Y-3			
Y-4			
Y-5			
Y-6			
Y-7			
Y-8	SWITCHING TRACK		19.5 FT
Y-9	DAILY PRE-TRIP LEVEL I AND II; RUNNING REPAIR MANIPULATION LAYUP	STORAGE INSPECTION	
Y-10			
Y-11			
Y-12			
Y-13			
Y-14			

1	07/22/09	BJ	JTS	PM	ADD: MOW SPACE, PARKING, ROADWAY, SUPPORT BLDGS
REV	DATE	BY	CHK	APP	DESCRIPTION

DESIGNED BY J. SHEEHAN
DRAWN BY N. DELEON
CHECKED BY P. MOSIER
IN CHARGE P. MOSIER
DATE 05-29-09



CALIFORNIA HIGH-SPEED RAIL AUTHORITY

**FLY CALIFORNIA**

*Without ever leaving the ground.*


**CALIFORNIA HIGH-SPEED TRAIN PROJECT**

ANAHEIM  
STORAGE YARD AND MAINTENANCE FACILITY  
CONCEPT PLAN

CONTRACT NO. 13259
DRAWING NO. TM 5.1-D
SCALE NO SCALE
SHEET NO.

7/28/2009 11:03:47 AM T:\13259B Calif High Speed Rail\CADD\Directive Drawings\5.1 - Rolling Stock Maintenance Plan and Facility Requirements\5.1-E.dgn

Grjo

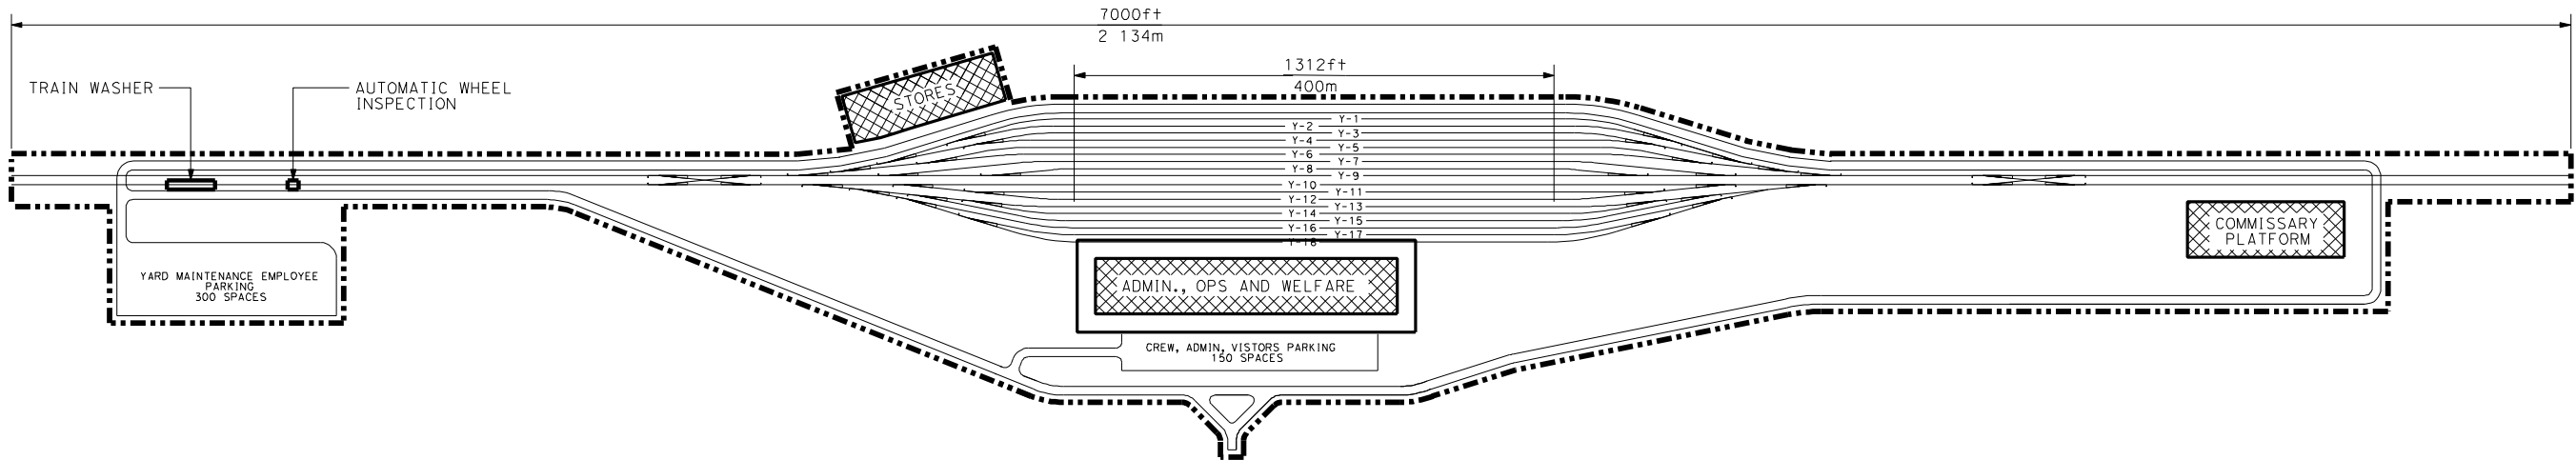

TOTAL AREA = 76 ACRES (31 HECTARES)

LEGEND:

 PLACEHOLDERS

TRACKS	YARD TRACKS		TRK CENTERS
	FUNCTION		
Y-1	DAILY PRE-TRIP LEVEL I AND II; RUNNING REPAIR MANIPULATION LAYUP	STORAGE INSPECTION	19.5 FT
Y-2			
Y-3			
Y-4			
Y-5			
Y-6			
Y-7			
Y-8			
Y-9			
Y-10	SWITCHING TRACK		
Y-11	DAILY PRE-TRIP LEVEL I AND II; RUNNING REPAIR MANIPULATION LAYUP	STORAGE INSPECTION	19.5 FT
Y-12			
Y-13			
Y-14			
Y-15			
Y-16			
Y-17			
Y-18			

1	07/22/09	BJ	JTS	PM	ADD: MOW SPACE, PARKING, ROADWAY, SUPPORT BLDGS
REV	DATE	BY	CHK	APP	DESCRIPTION

DESIGNED BY  
J. SHEEHAN

DRAWN BY  
N. DELEON

CHECKED BY  
P. MOSIER

IN CHARGE  
P. MOSIER

DATE  
05-29-09



**CALIFORNIA HIGH-SPEED TRAIN PROJECT**

SACRAMENTO  
STORAGE YARD AND MAINTENANCE FACILITY  
CONCEPT PLAN

CONTRACT NO.  
13259


DRAWING NO.  
TM 5.1-E

SCALE  
NO SCALE


SHEET NO.

7/28/2009 11:04:47 AM T:\13259B Calif High Speed Rail\CADD\Directive Drawings\5.1 - Rolling Stock Maintenance Plan and Facility Requirements\5.1-F.dgn

GrJo

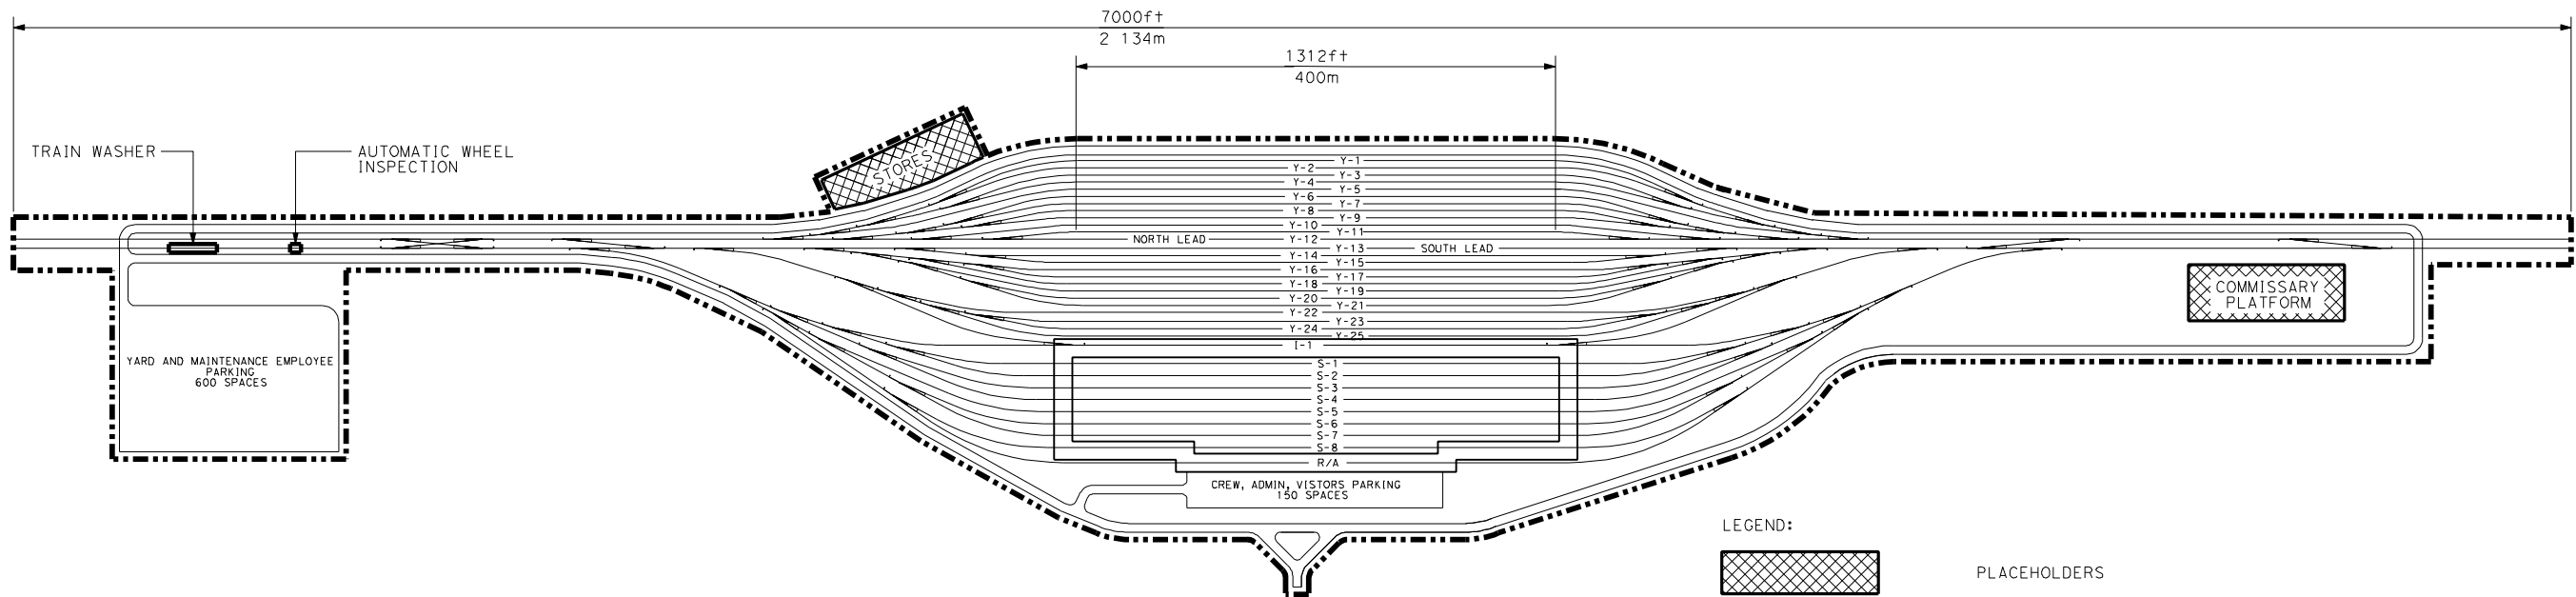

TOTAL AREA = 93 ACRES (37 HECTARES)  
SHOP FLOOR AREA = 328,083 SQ. FT.

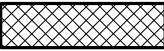LEGEND:  
 PLACEHOLDERS

NOTE: ADMIN., OPS, WELFARE SHOULD BE CONSIDERED ON UPPER FLOOR OF SHOP FOOTPRINT ALONG WITH ADDITIONAL BACKSHOPS.

YARD TRACKS							
TRACKS	FUNCTION		TRK CENTERS	TRACKS	FUNCTION		
Y-1	DAILY PRE-TRIP LEVEL I AND II; RUNNING REPAIR MANIPULATION LAYUP DAILY CLEANING TOILET SERVICING	STORAGE INSPECTION	19.5 FT	S-1	PIT TRACKS - LEVEL III PERIODIC INSPECTIONS		
Y-2				S-2			
Y-3				S-3			
Y-4				S-4			
Y-5				S-5			
Y-6				S-6	FLAT TRACK - LIFT & TRUCK/BOGEY HOLD / RT RELEASE CHANGE OUT / MEDIUM REPAIR		
Y-7				S-7			
Y-8				S-8			
Y-9				R/A	WHEEL TRUE		
Y-10					RUNAROUND		
Y-11	NORTH AND SOUTH LEADS SWITCHING TRACK		25 FT				
Y-12							
Y-13							
Y-14	DAILY PRE-TRIP LEVEL I AND II; RUNNING REPAIR MANIPULATION LAYUP DAILY CLEANING TOILET SERVICING	STORAGE INSPECTION	19.5 FT				
Y-15							
Y-16							
Y-17							
Y-18							
Y-19							
Y-20							
Y-21							
Y-22							
Y-23							
Y-24	EXTRAORDINARY INTERIOR CLEANING		25 FT				
Y-25							
I-1	INTERCHANGE						

1	07/22/09	BJ	JTS	PM	ADD: MOW SPACE, PARKING, ROADWAY, SUPPORT BLDGS
REV	DATE	BY	CHK	APP	DESCRIPTION


DESIGNED BY  
J. SHEEHAN  
DRAWN BY  
N. DELEON  
CHECKED BY  
P. MOSIER  
IN CHARGE  
P. MOSIER  
DATE  
05-29-09



CALIFORNIA HIGH-SPEED TRAIN PROJECT



SAN DIEGO  
STORAGE YARD AND MAINTENANCE FACILITY  
CONCEPT PLAN

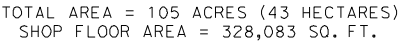CONTRACT NO.  
13259  
DRAWING NO.  
TM 5.1-F  
SCALE  
NO SCALE  
SHEET NO.



NOTE: ADMIN., OPS, WELFARE SHOULD BE CONSIDERED ON UPPER FLOOR  
OF SHOP FOOTPRINT ALONG WITH ADDITIONAL BACKSHOPS.

[illegible]

						DESIGNED BY J. SHEEHAN			 <b>CALIFORNIA HIGH-SPEED RAIL AUTHORITY</b>   <b>FLY CALIFORNIA</b> <i>Without ever leaving the ground.</i>	<b>CALIFORNIA HIGH-SPEED TRAIN PROJECT</b>  LOS ANGELES / ANAHEIM STORAGE YARD AND MAINTENANCE FACILITY CONCEPT PLAN	CONTRACT NO. 13259
						DRAWN BY N. DELEON					DRAWING NO. TM 5.1-G
						CHECKED BY P. MOSIER					SCALE NO SCALE
1	07/22/09	BJ	JTS	PM	ADD: MOW SPACE, PARKING, ROADWAY, SUPPORT BLDGS	IN CHARGE P. MOSIER					SHEET NO.
REV	DATE	BY	CHK	APP	DESCRIPTION	DATE 05-29-09					