


6/17/2010 3:18:14 PM T:\13259B_Calif High Speed Rail\CADD\Directive Drawings\2.2.4 - Station Platform Geometric Design\work\2.2.4-C.dgn

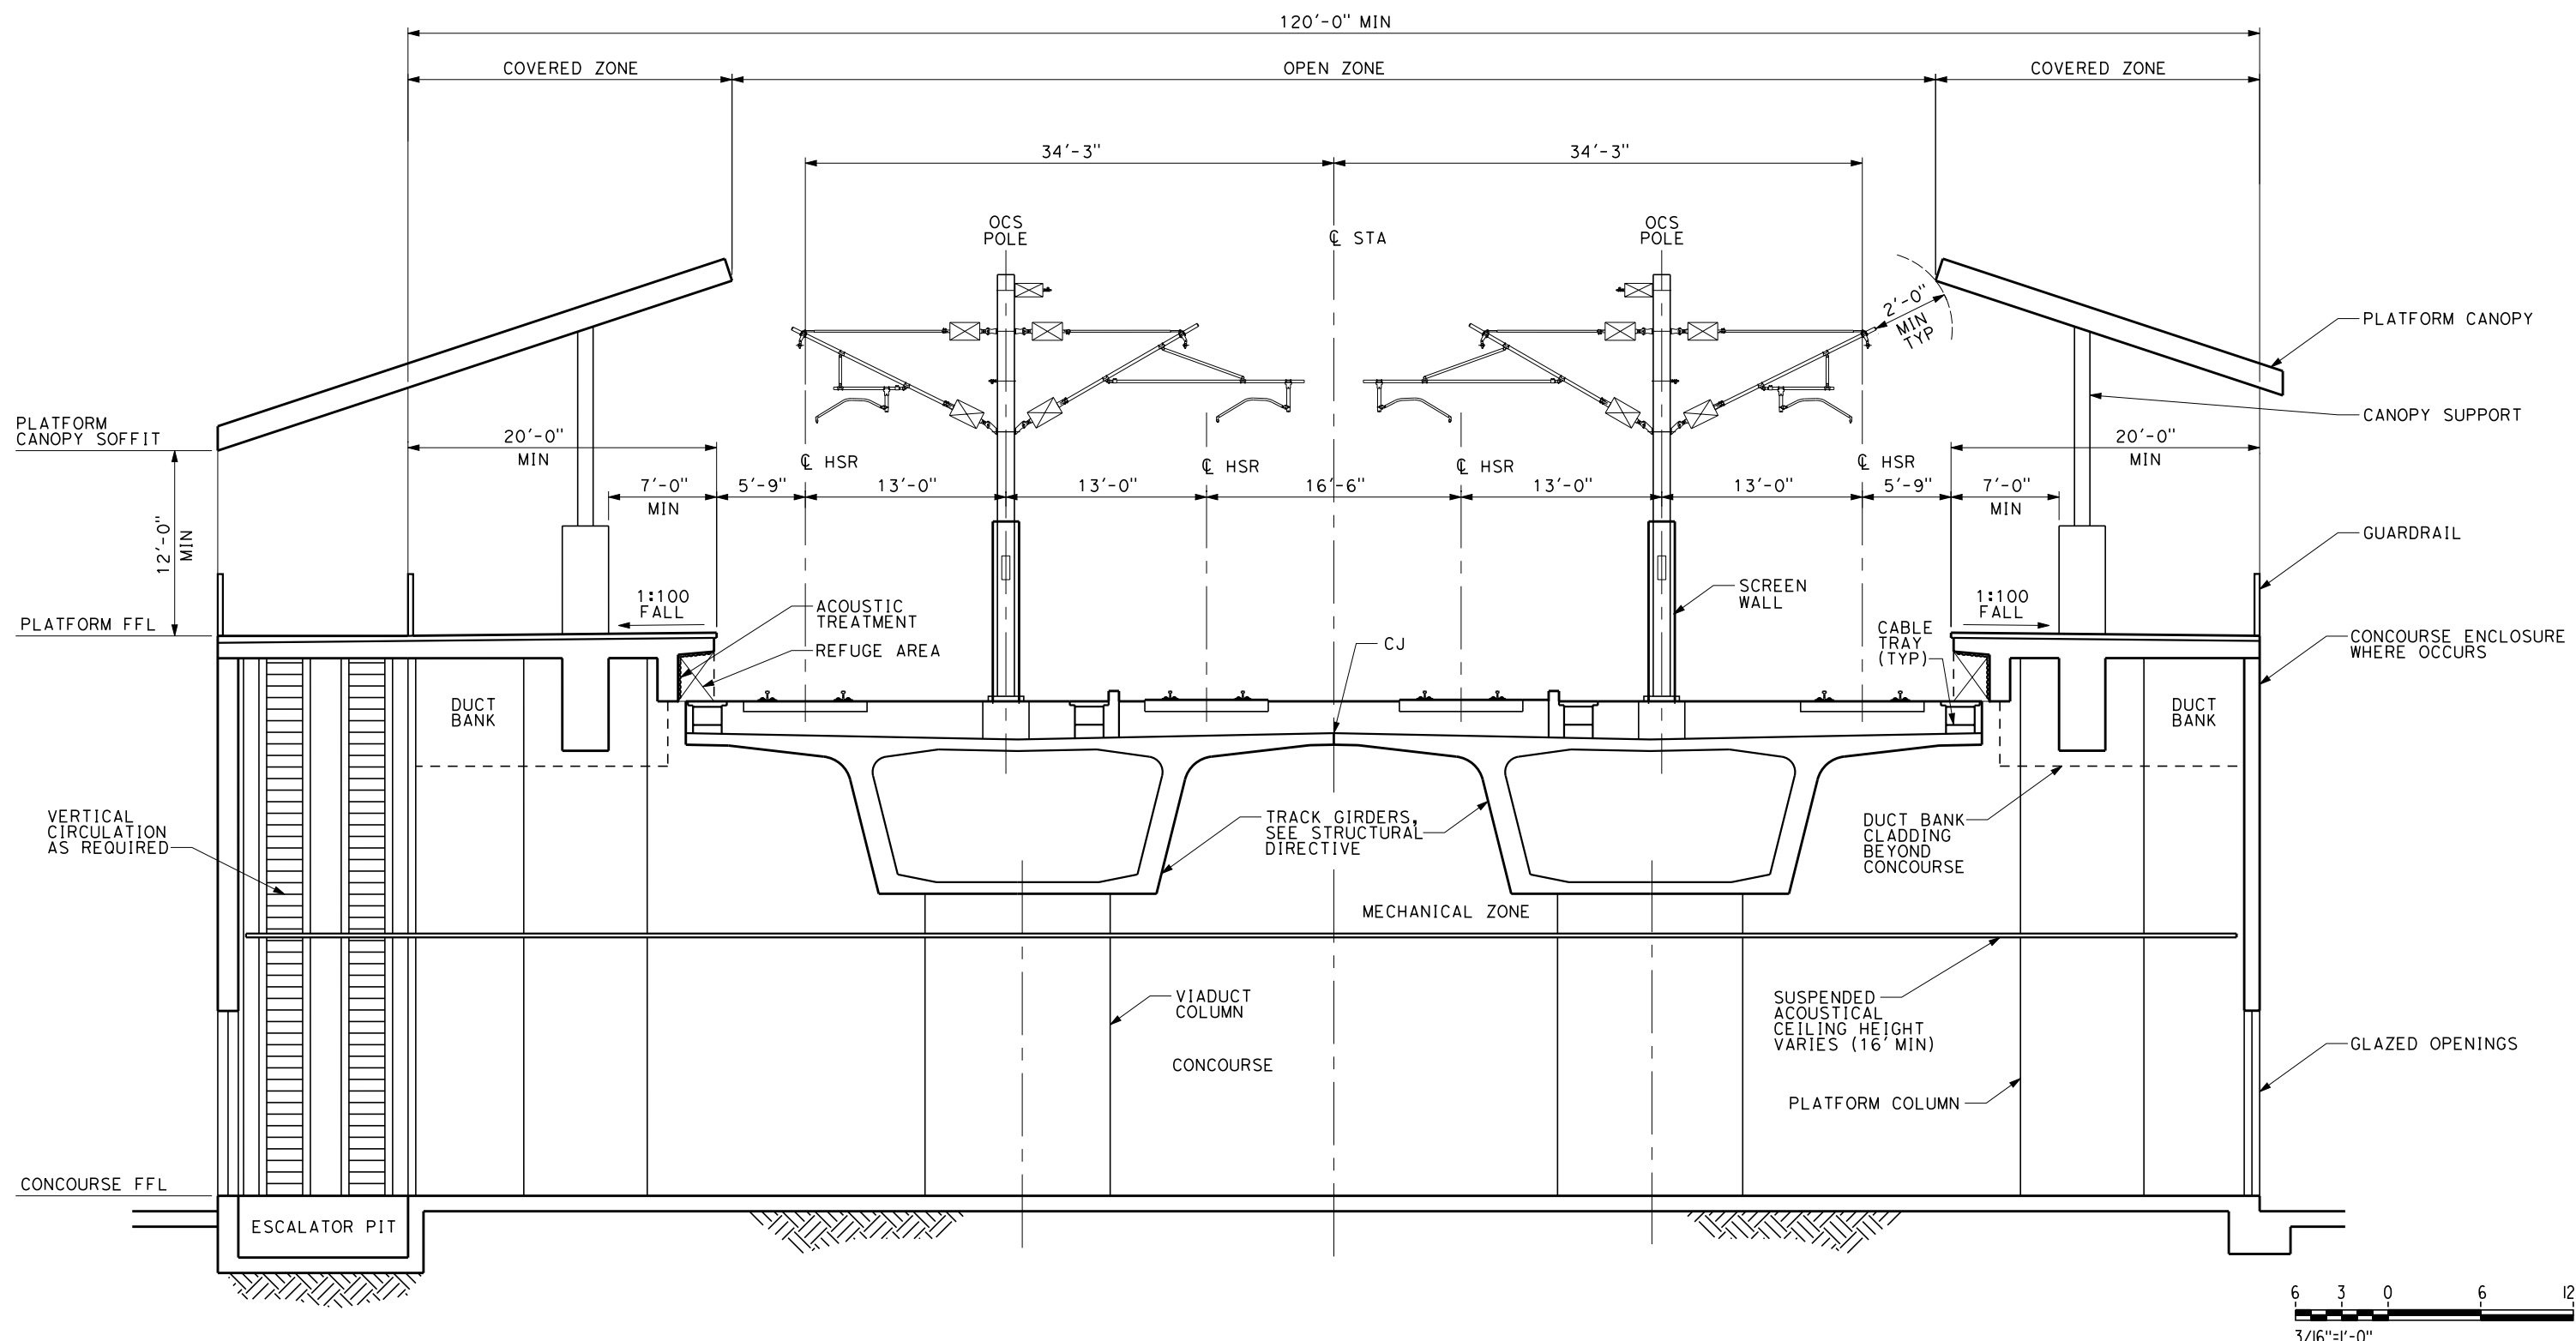

REV	DATE	BY	CHK	APP	DESCRIPTION


DESIGNED BY
G. NEWGARD
 DRAWN BY
T. DOUNG
 CHECKED BY
R. SCHMEDES
 IN CHARGE
J. CHIRCO
 DATE
06/04/10



CALIFORNIA HIGH-SPEED TRAIN PROJECT
 ARCHITECTURAL DIRECTIVE DRAWINGS
 ELEVATED SIDE PLATFORM STATION
 CROSS SECTION

CONTRACT NO.
13259
 DRAWING NO.
TM 2.2.4-C
 SCALE
3/16"=1'-0"
 SHEET NO.

6/17/2010 3:18:38 PM T:\13259B Calif High Speed Rail\CADD\Directive Drawings\2.2.4 - Station Platform Geometric Design\work\2.2.4-D.dgn

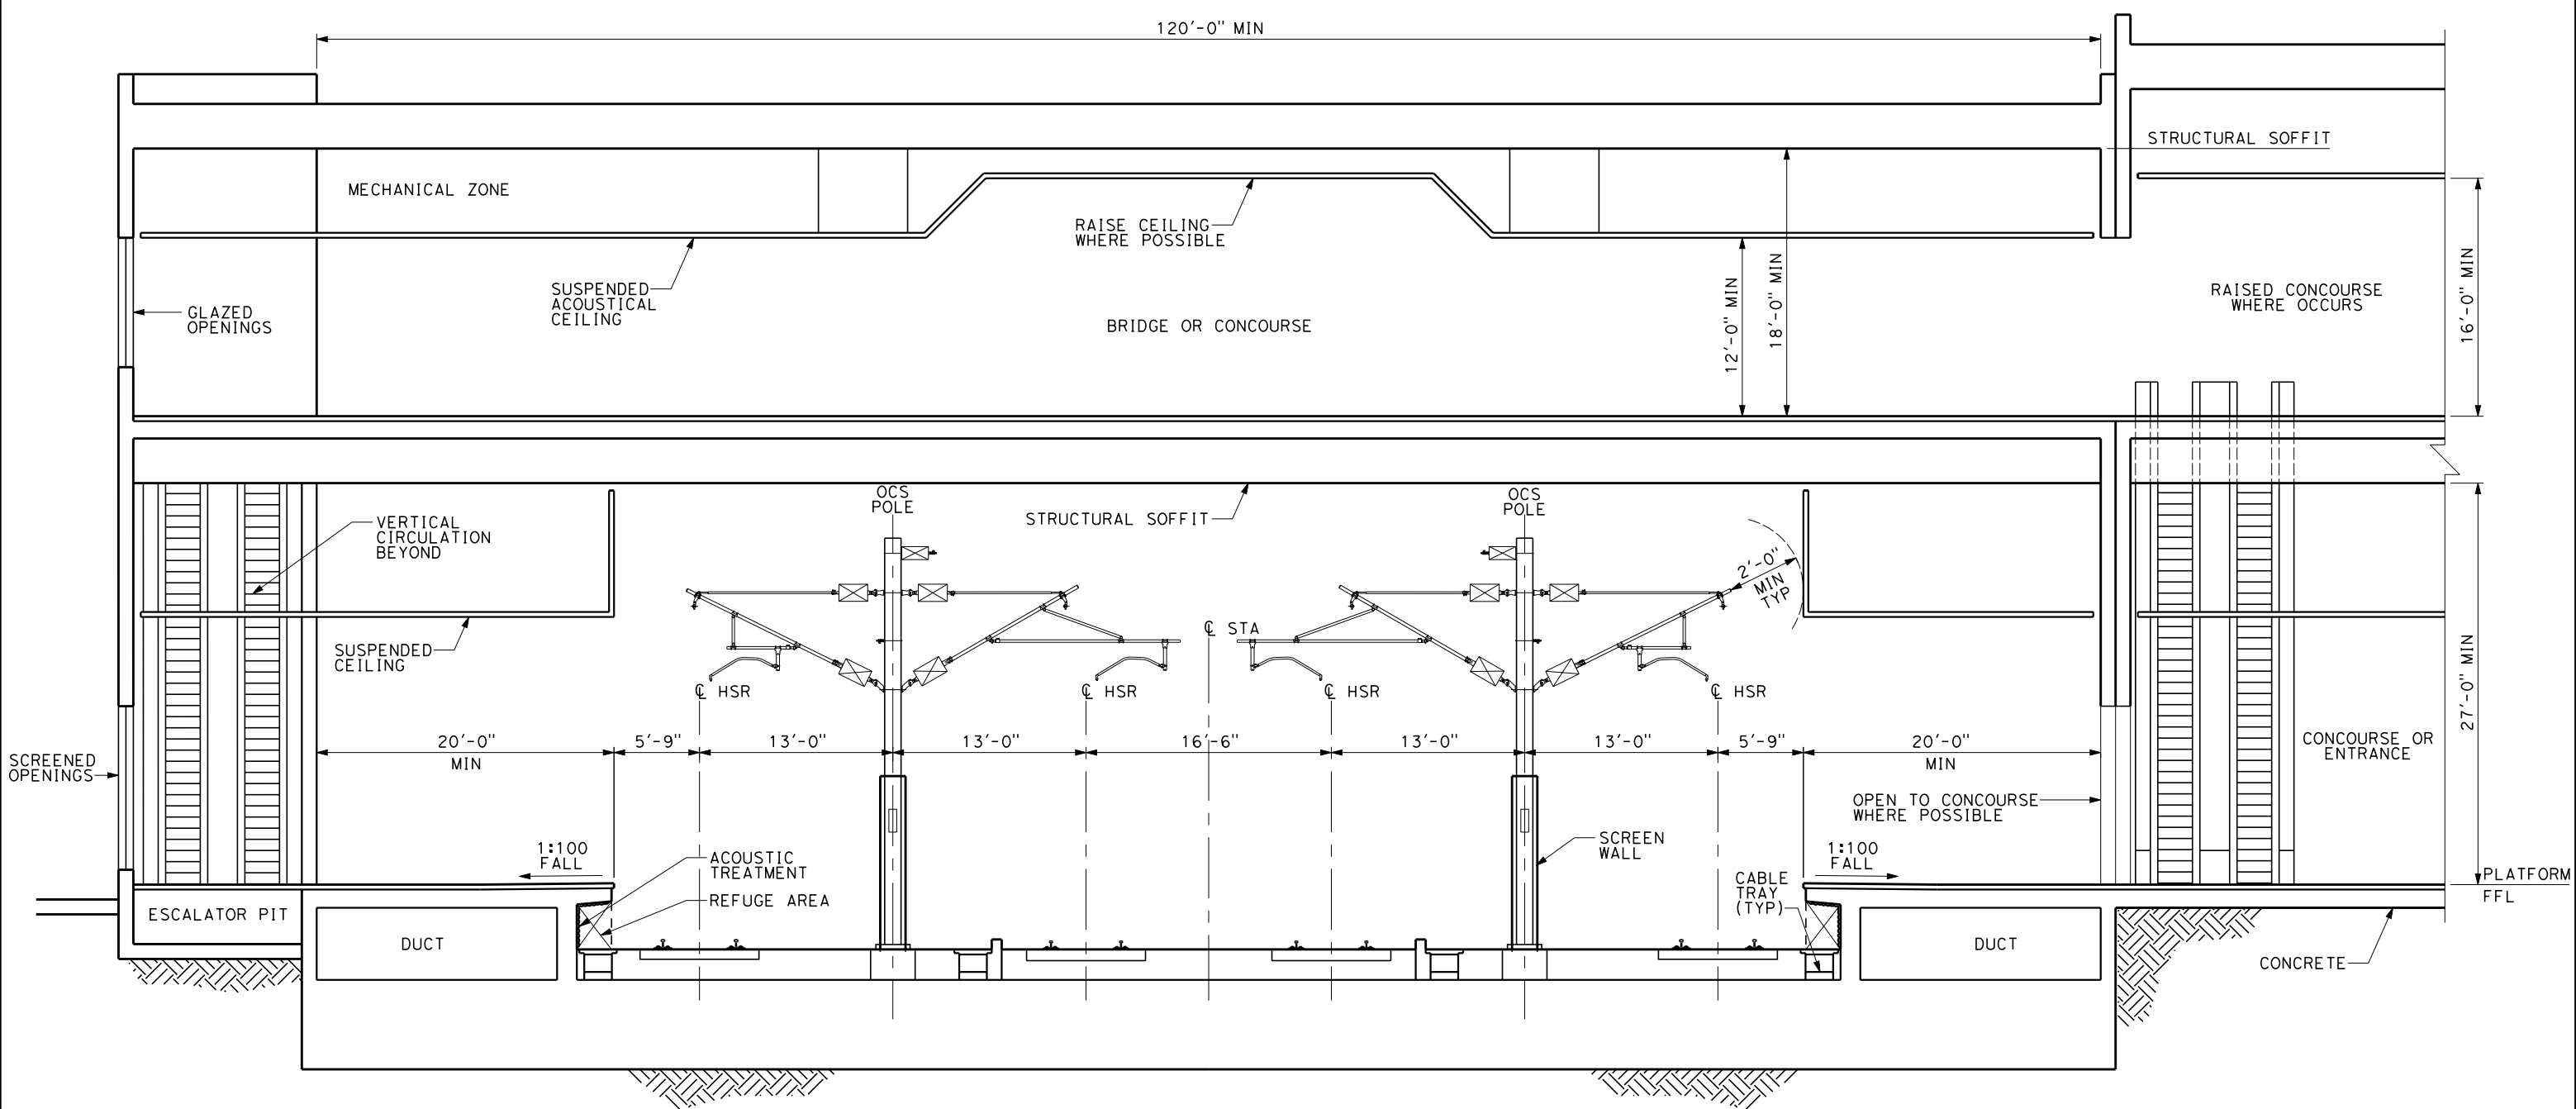

REV	DATE	BY	CHK	APP	DESCRIPTION

DESIGNED BY
G. NEWGARD
DRAWN BY
T. DOUNG
CHECKED BY
R. SCHMEDES
IN CHARGE
J. CHIRCO
DATE
06/04/10



CALIFORNIA HIGH-SPEED TRAIN PROJECT
ARCHITECTURAL DIRECTIVE DRAWINGS
AT-GRADE STATION
CROSS SECTION

CONTRACT NO.
13259
DRAWING NO.
TM 2.2.4-D
SCALE
3/16"=1'-0"
SHEET NO.

