



DRAWING NAME: K:\Eng\11\10000\DWG\CON\BTS\RFQ Exhibit L.dwg
PLOT TIME: 08-28-11

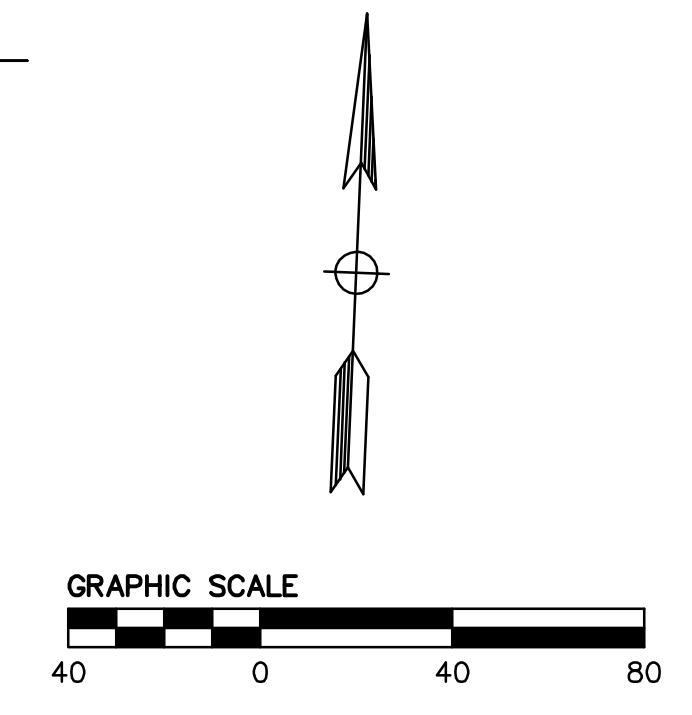

SEQUOIA STATION

RED SHADED AREA SHOWS
150-FOOT RIGHT OF WAY THAT
WILL BE REQUIRED FOR FUTURE
EXPANSION OF THE REDWOOD
CITY RAILROAD STATION

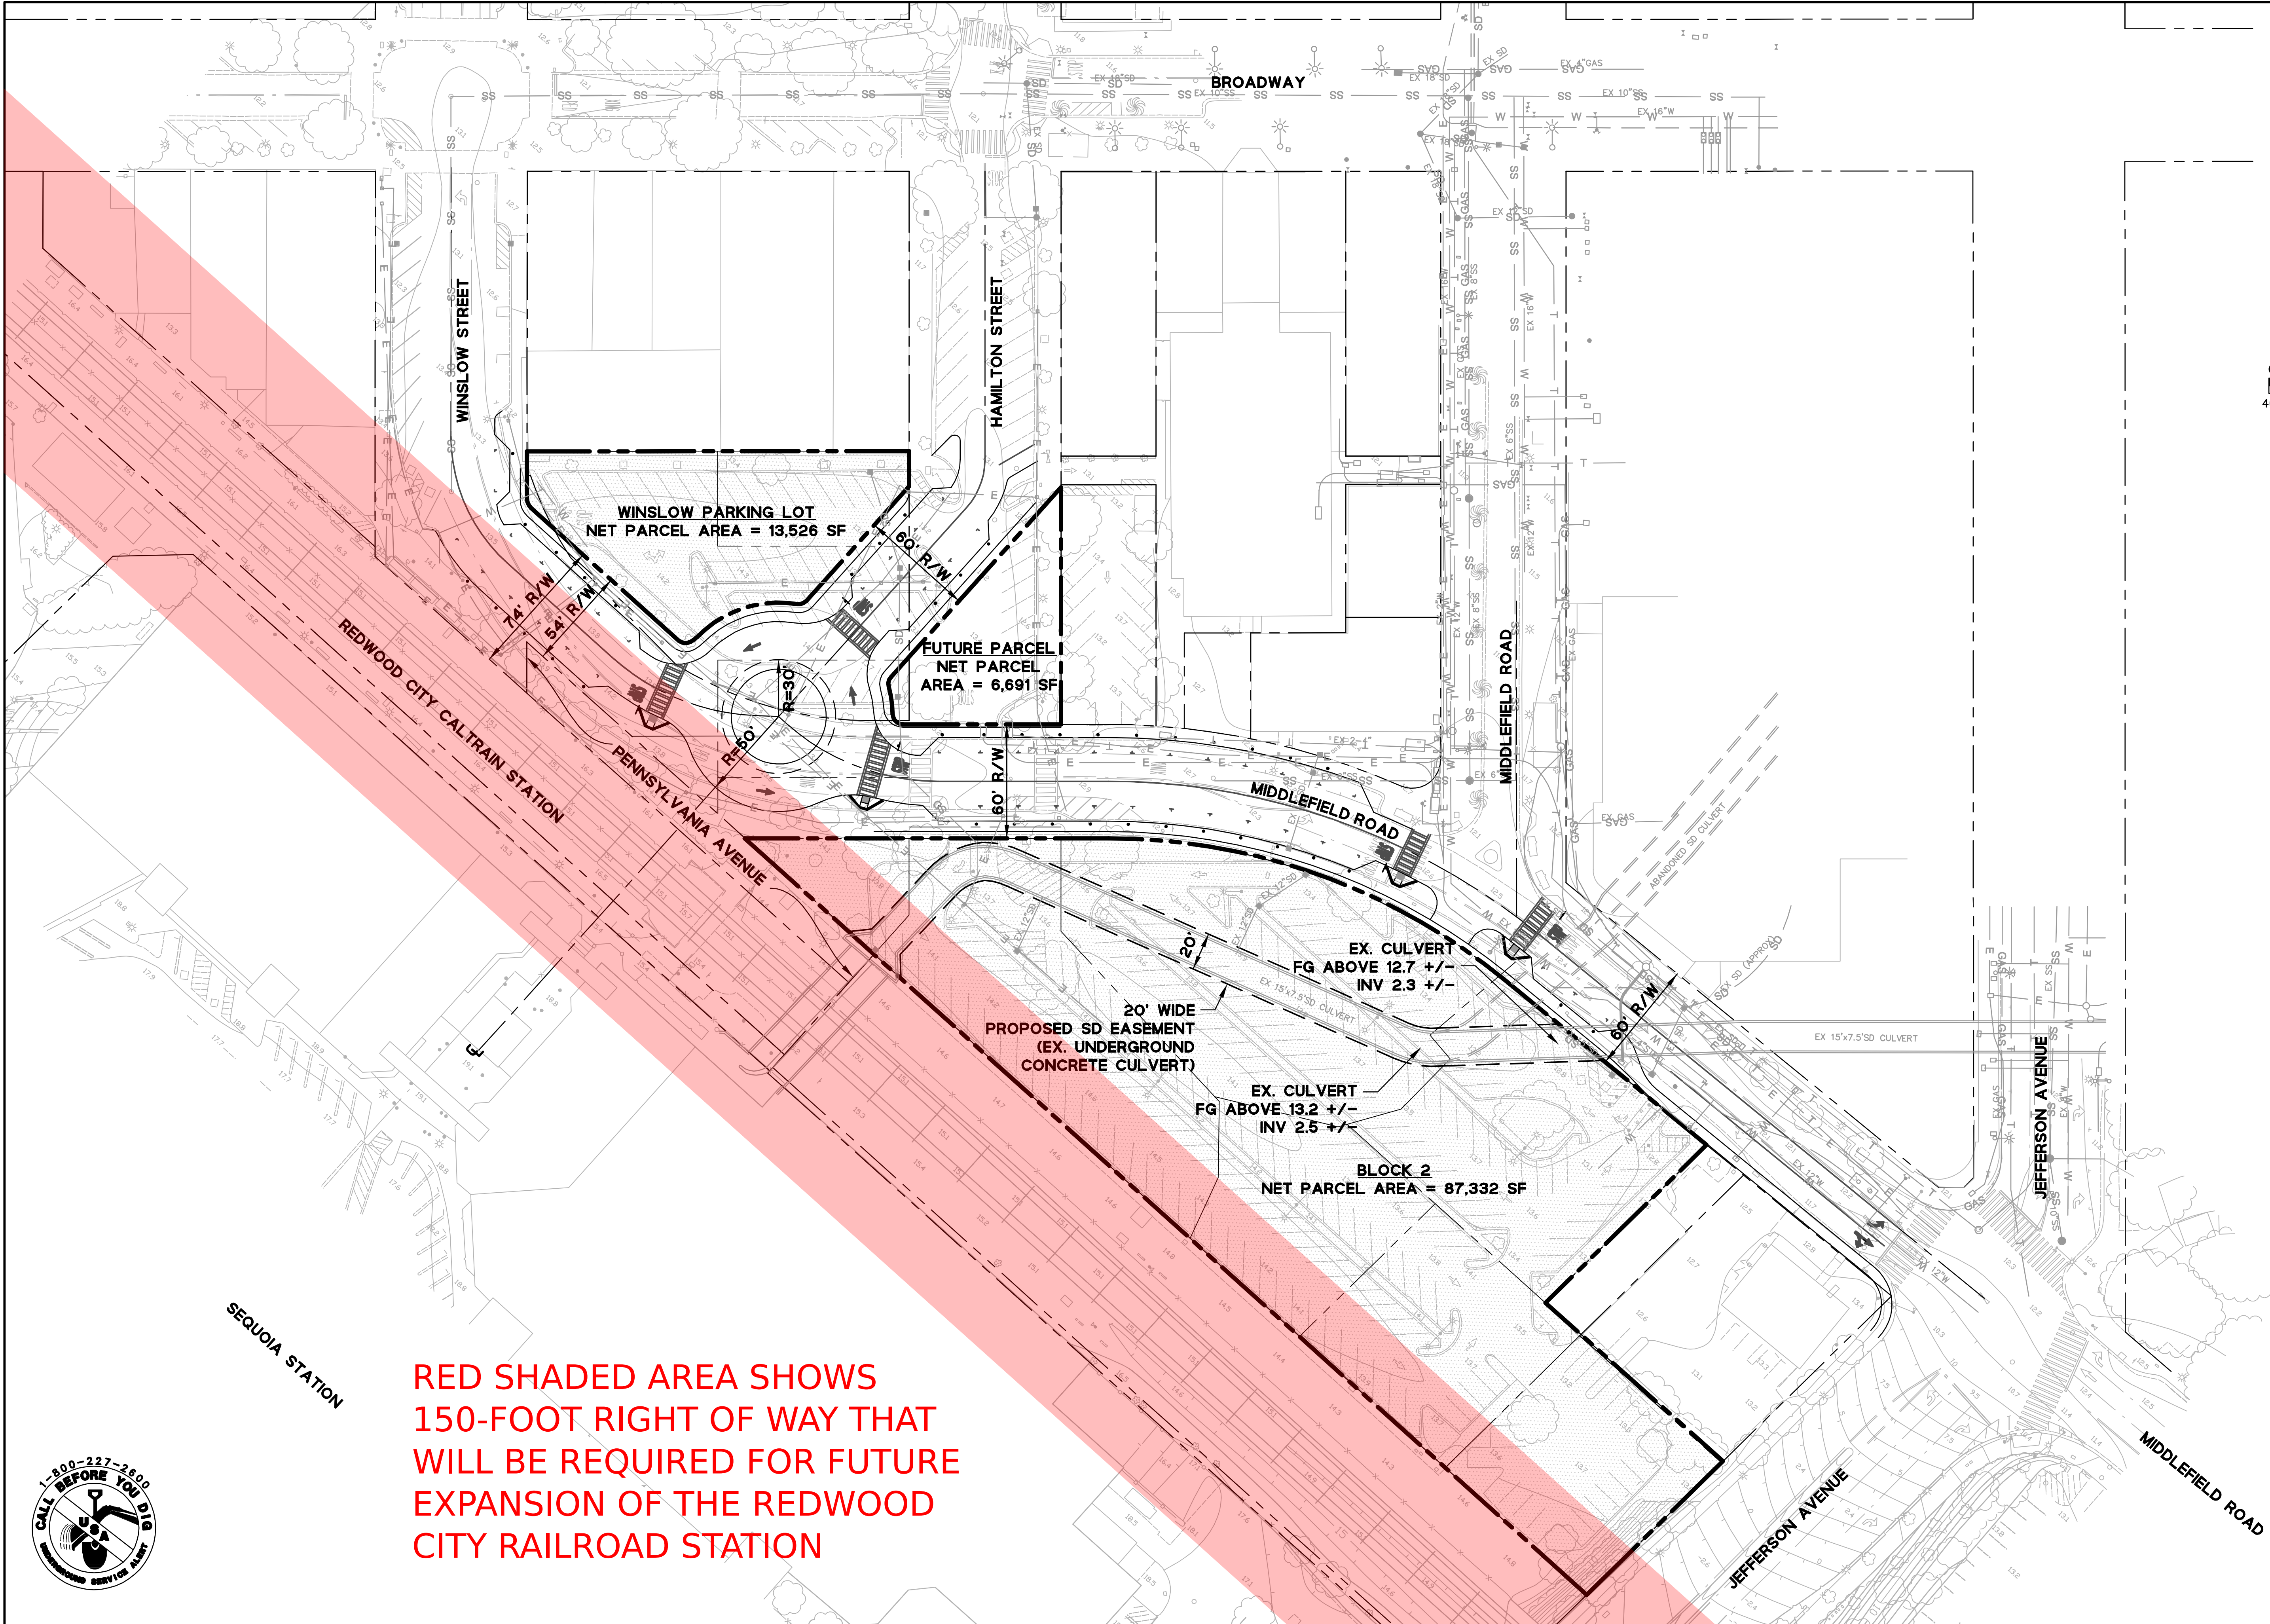

DATE: _____		SUBMITTED DATE: _____		REVIEWED DATE: _____		CITY OF REDWOOD CITY CALIFORNIA ENGINEERING DIVISION		BKF ENGINEERS/SURVEYORS/PLANNERS		255 SHORELINE DRIVE, SUITE 200 REDWOOD CITY, CA 94065 (650) 482-6300		PROPOSED PARCELS		Sheet No. 1 OF	
DESIGNED: _____		APPROVED DATE: _____		REVIEWED DATE: _____								CONCEPTUAL PLANS FOR DEPOT CIRCLE DEVELOPMENT OPPORTUNITY		1 Sheets	
DELINEATED: _____		APPROVED DATE: _____		REVIEWED DATE: _____											
DATE	SYMBOL	REVISIONS	BY	CHECKED	APPROVED	CHECKED:	FIELD BOOK:	SCALE: NONE	CORRESPONDENCE FILE:	JOB NO.: 20110060	CAD DIRECTORY:				